


Technical Data

Product Description

VMS Pre-insulated Panel Systems offer highly cost-effective alternatives to field-applied insulation & lagging, reducing field labor and staging requirements and accelerating the completion process. Panels may employ a variety of insulation and lagging materials, and can be furnished in sizes best suited for the particular end-use. As in all VMS Engineered Systems, the component parts are selected, sized, quantified, and designed to meet the specific requirements and specifications of the project.

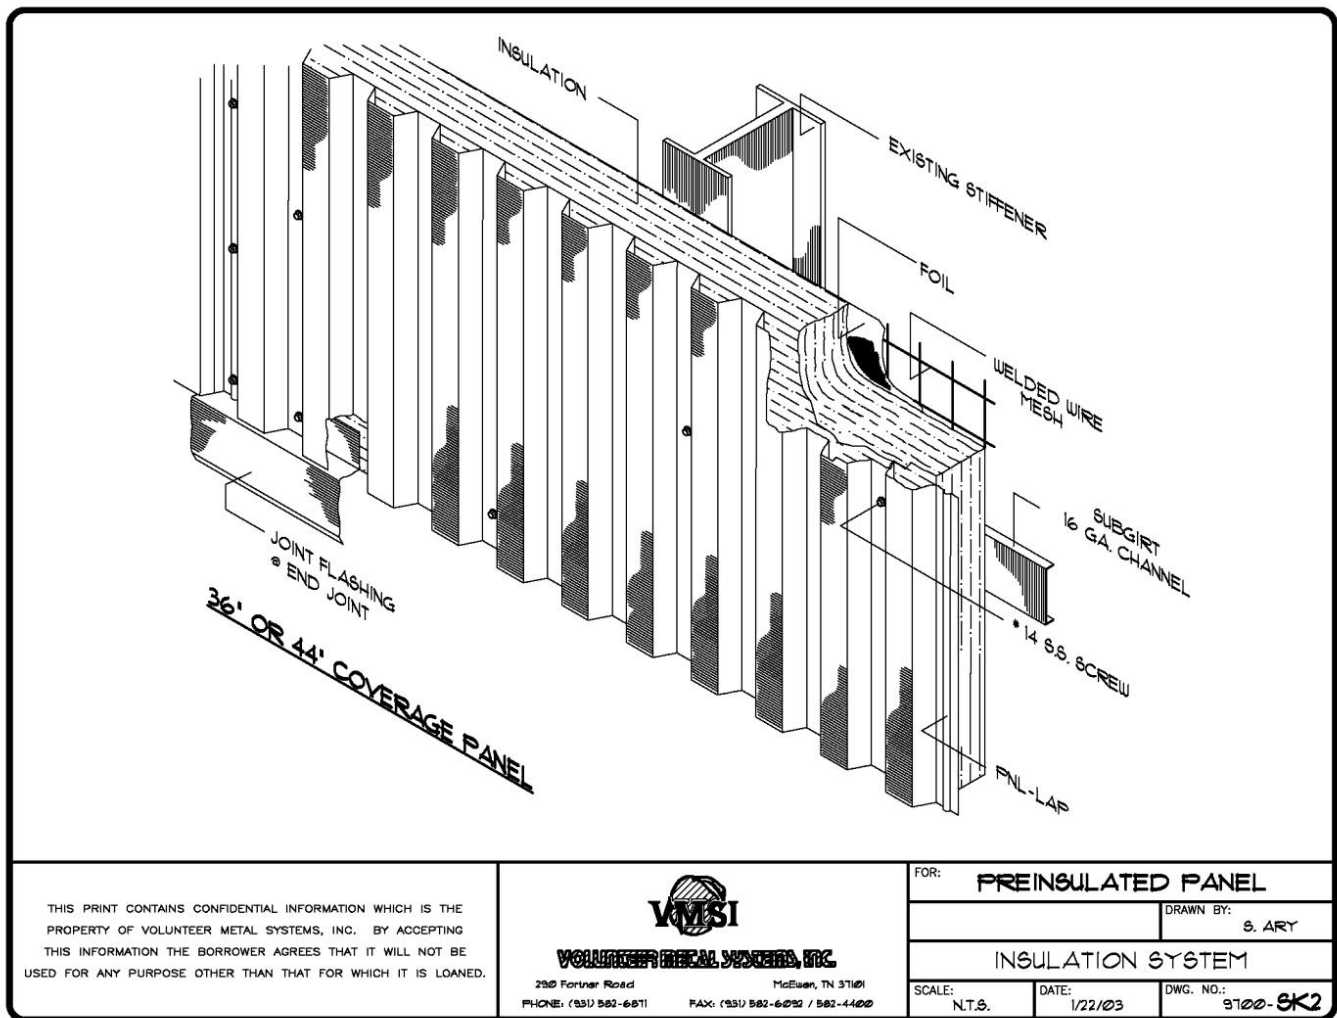

THIS PRINT CONTAINS CONFIDENTIAL INFORMATION WHICH IS THE PROPERTY OF VOLUNTEER METAL SYSTEMS, INC. BY ACCEPTING THIS INFORMATION THE BORROWER AGREES THAT IT WILL NOT BE USED FOR ANY PURPOSE OTHER THAN THAT FOR WHICH IT IS LOANED.


VOLUNTEER METAL SYSTEMS, INC.
 290 Fortner Road McEwen, TN 37101
 PHONE: (931) 582-6871 FAX: (931) 582-6092 / 582-4400

FOR: PREINSULATED PANEL		
		DRAWN BY: S. ARY
INSULATION SYSTEM		
SCALE: N.T.S.	DATE: 1/22/03	DWG. NO.: 9100-SK2

Corporate Headquarters

290 Fortner Rd. / McEwen, TN 37101
 Phone: (931) 582-6871 Fax: (931) 582-6092